



Scheme 4a
12,600 sf

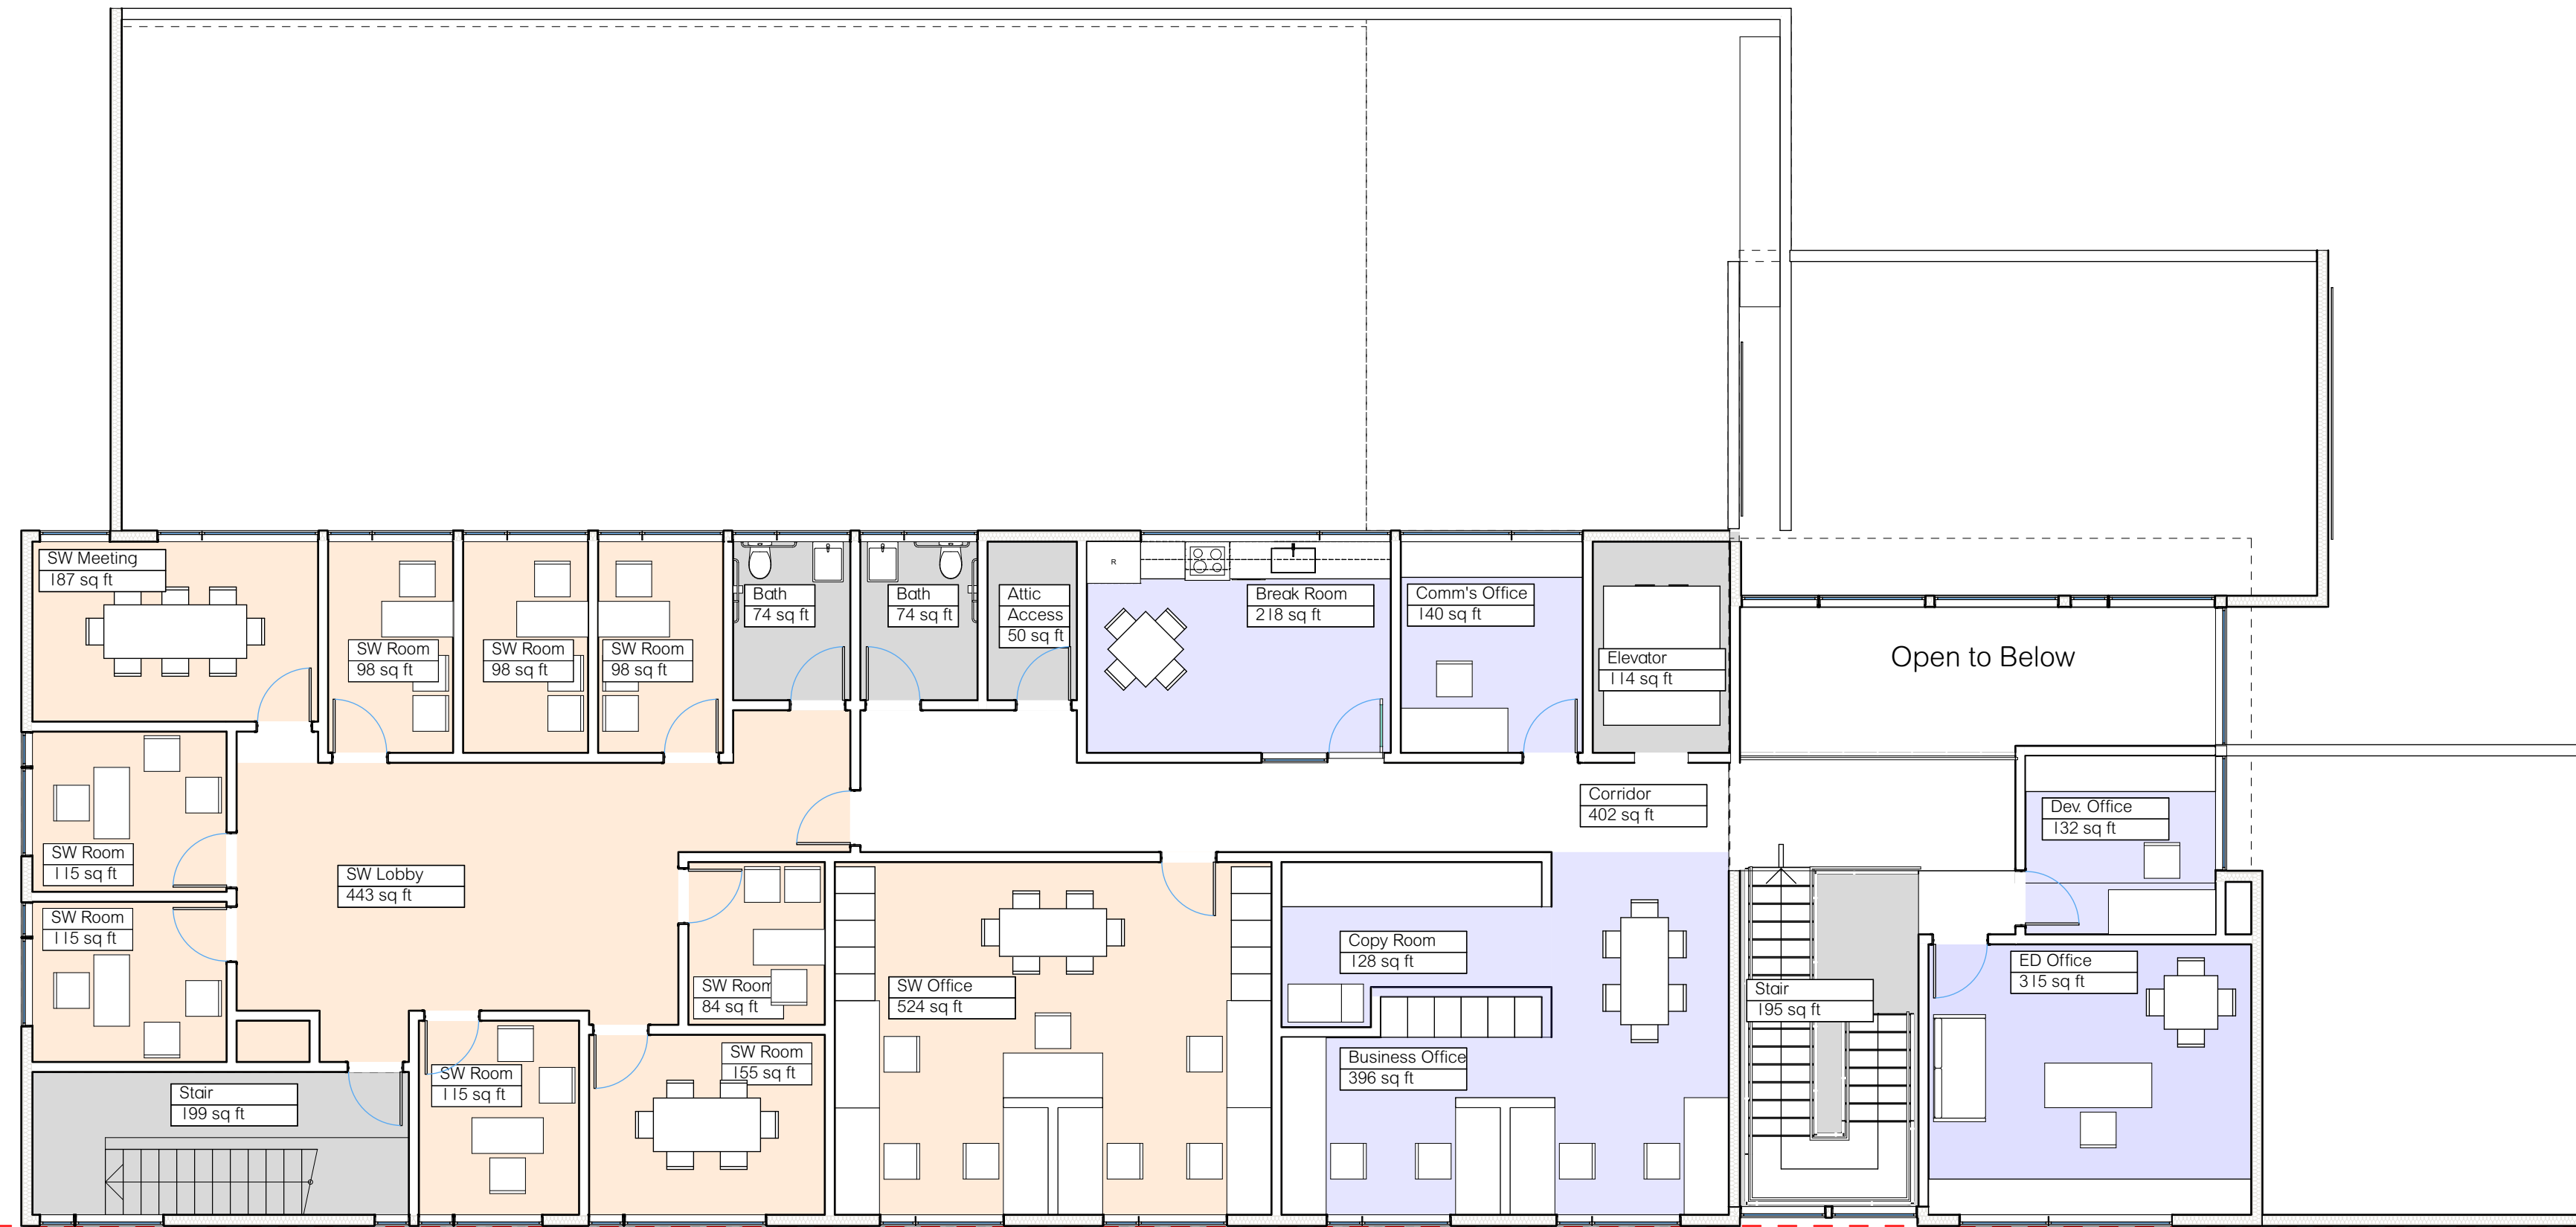

Scheme 4a - Second Floor

12

SCALE: 1/8" = 1'-0"

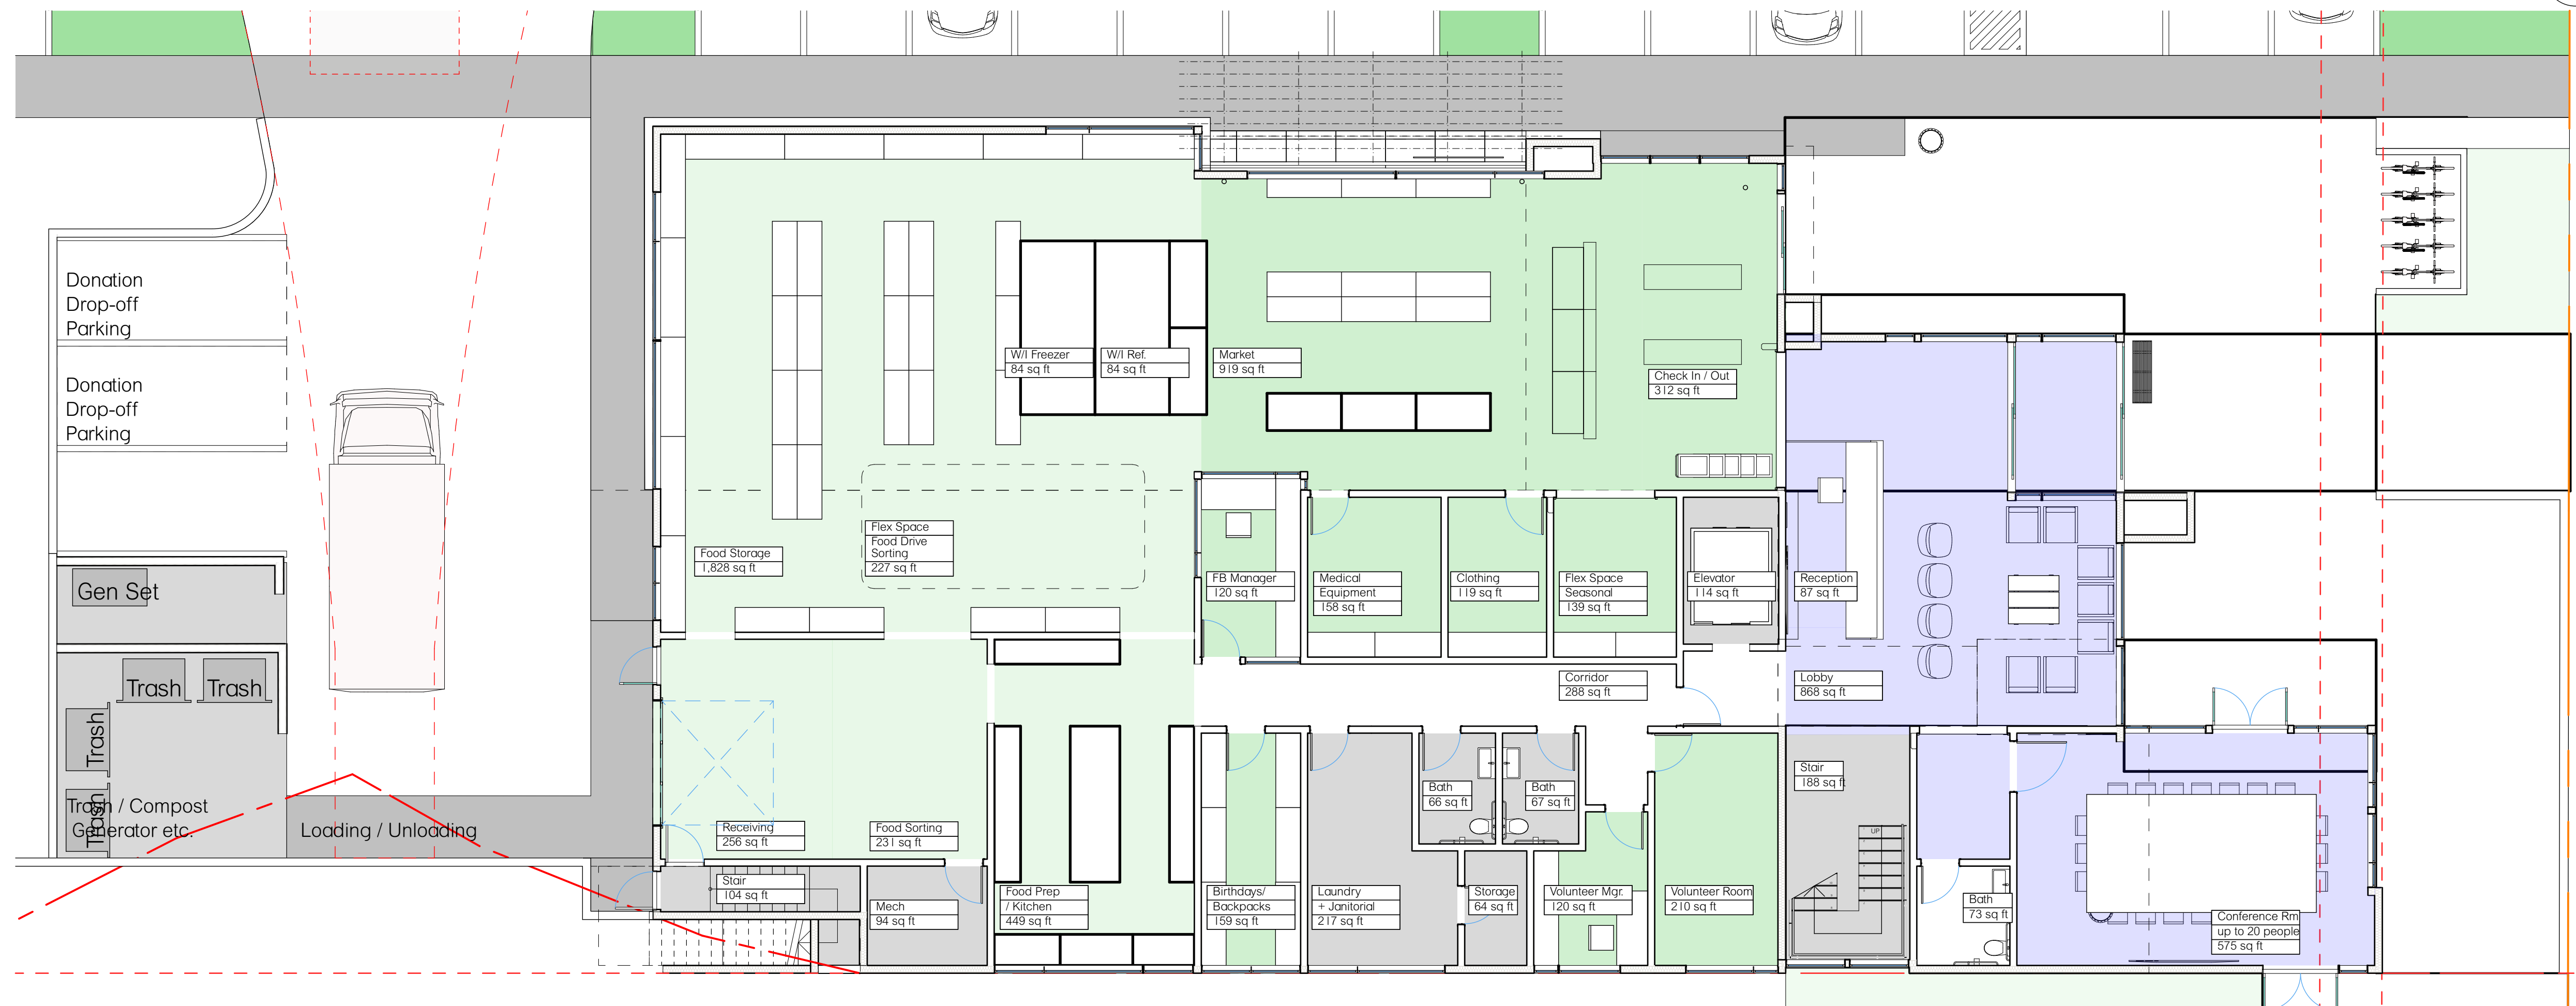

Scheme 4a - First Floor

11

SCALE: 1/8" = 1'-0"

Helpline House

New Two-Story Building

282 Knechtel Way NE
Bainbridge Island, WA 98110

Revision	Date

Concept - VE Revisions 2
Scheme 4a - Floor Plans
1/8" = 1'-0" UNO
September 13, 2023

Davis Studio Architecture + Design, LLC
310 Madison Ave S, Suite A
Bainbridge Island, WA 98110
206.842.5543
JD@davisstudioAD.com
davisstudioAD.com
Helpline House
© 2023, Davis Studio Architecture + Design, LLC





Scheme 4a - SE

12



Scheme 4a - SW

1

Helpline House

New Two-Story Building

282 Knechtel Way NE


Bainbridge Island, WA 98110

Revision	Date

Concept - VE Revisions 2
 Scheme 4a - Images
 1/8" = 1'-0" UNO
 September 13, 2023

12

Davis Studio Architecture + Design, LLC
 310 Madison Ave S, Suite A
 Bainbridge Island, WA 98110
 206.842.5543
 JD@davisstudioAD.com
 davisstudioAD.com
 Helpline House
 © 2023, Davis Studio Architecture + Design, LLC

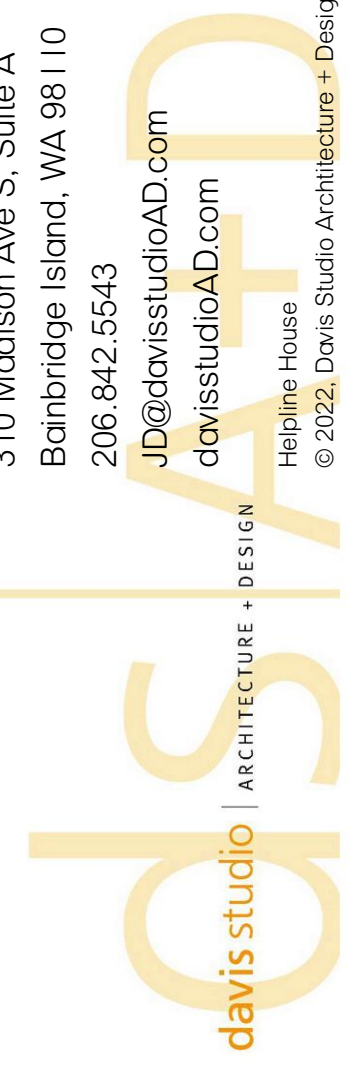



Scheme 4a - south 4



Scheme 4a - west 3



Scheme 4a - north 2



Scheme 4a - east 1

Revision	Date